
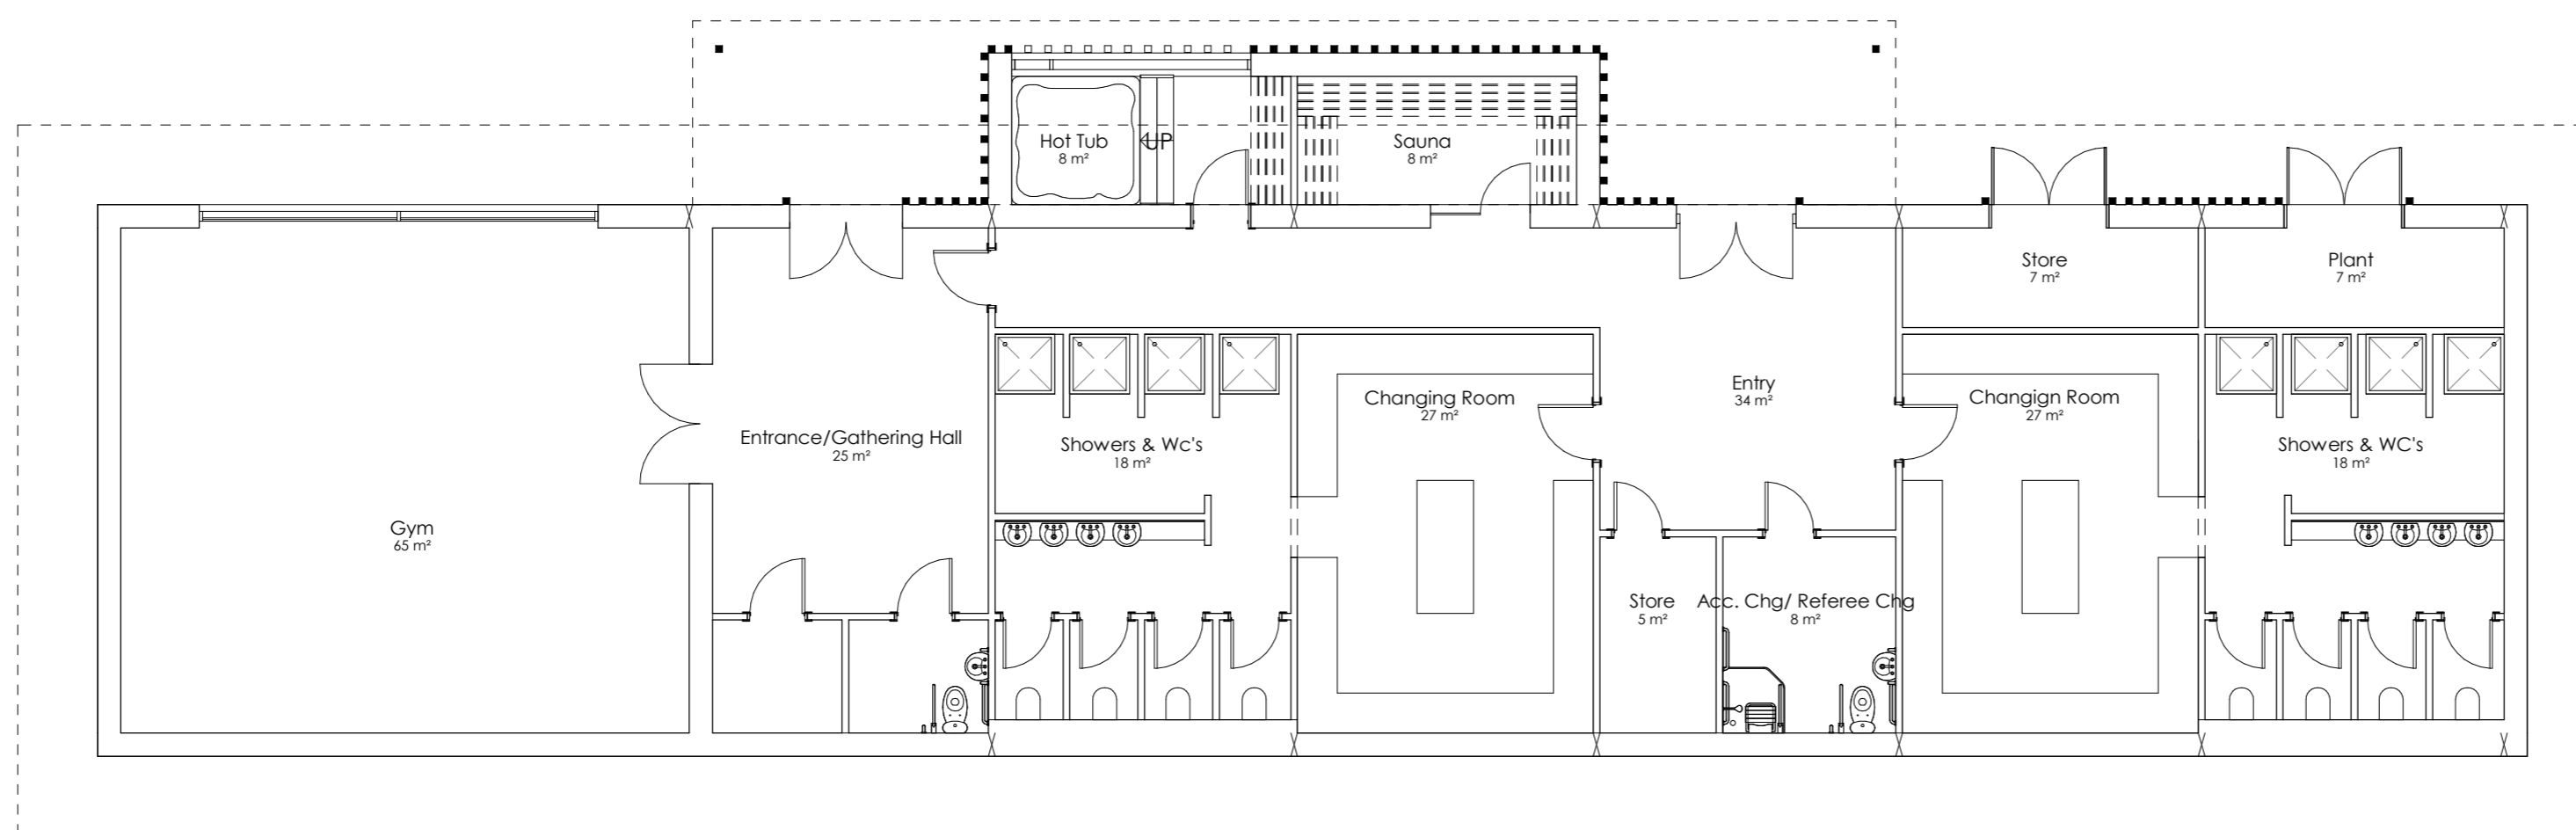
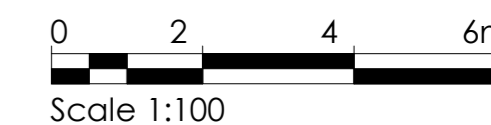


Figured dimensions only are to be taken from this drawing.
All dimensions are to be checked on site before any work is put in hand.
IF IN DOUBT ASK.

CDM:
Hazard Elimination & Risk Reduction has been undertaken and recorded where appropriate, in accordance with the requirements of "The Construction (Design and Management) Regulations 2015" and the associated "Industry Guidance for Designers"

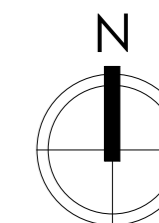

Ground Floor Plan

Scale - 1 : 100



Elevation 3 - a

Scale - 1 : 100

Rev	Description	Date
-----	-------------	------



COLIN ARMSTRONG
ARCHITECTS

Lyle House, Fairways Business Park,
Inverness IV2 6AA

T : 01463 712 288
W : www.colinarmstrong.com



Client
Stratherrick and Foyers Community
Trust
Project
Village Hall & Changing Rooms

Project No.	1863
Drawing No.	00_100
Revision	

Proposed Floor Plans

Status Information

Date Created	09/21/17	Drawn by	RG
Scale	1 : 100	Sheet	@ A2